



REVISIONS			
REV	DESCRIPTION	DATE	APPROVED
0	ISSUED FOR REVIEW		

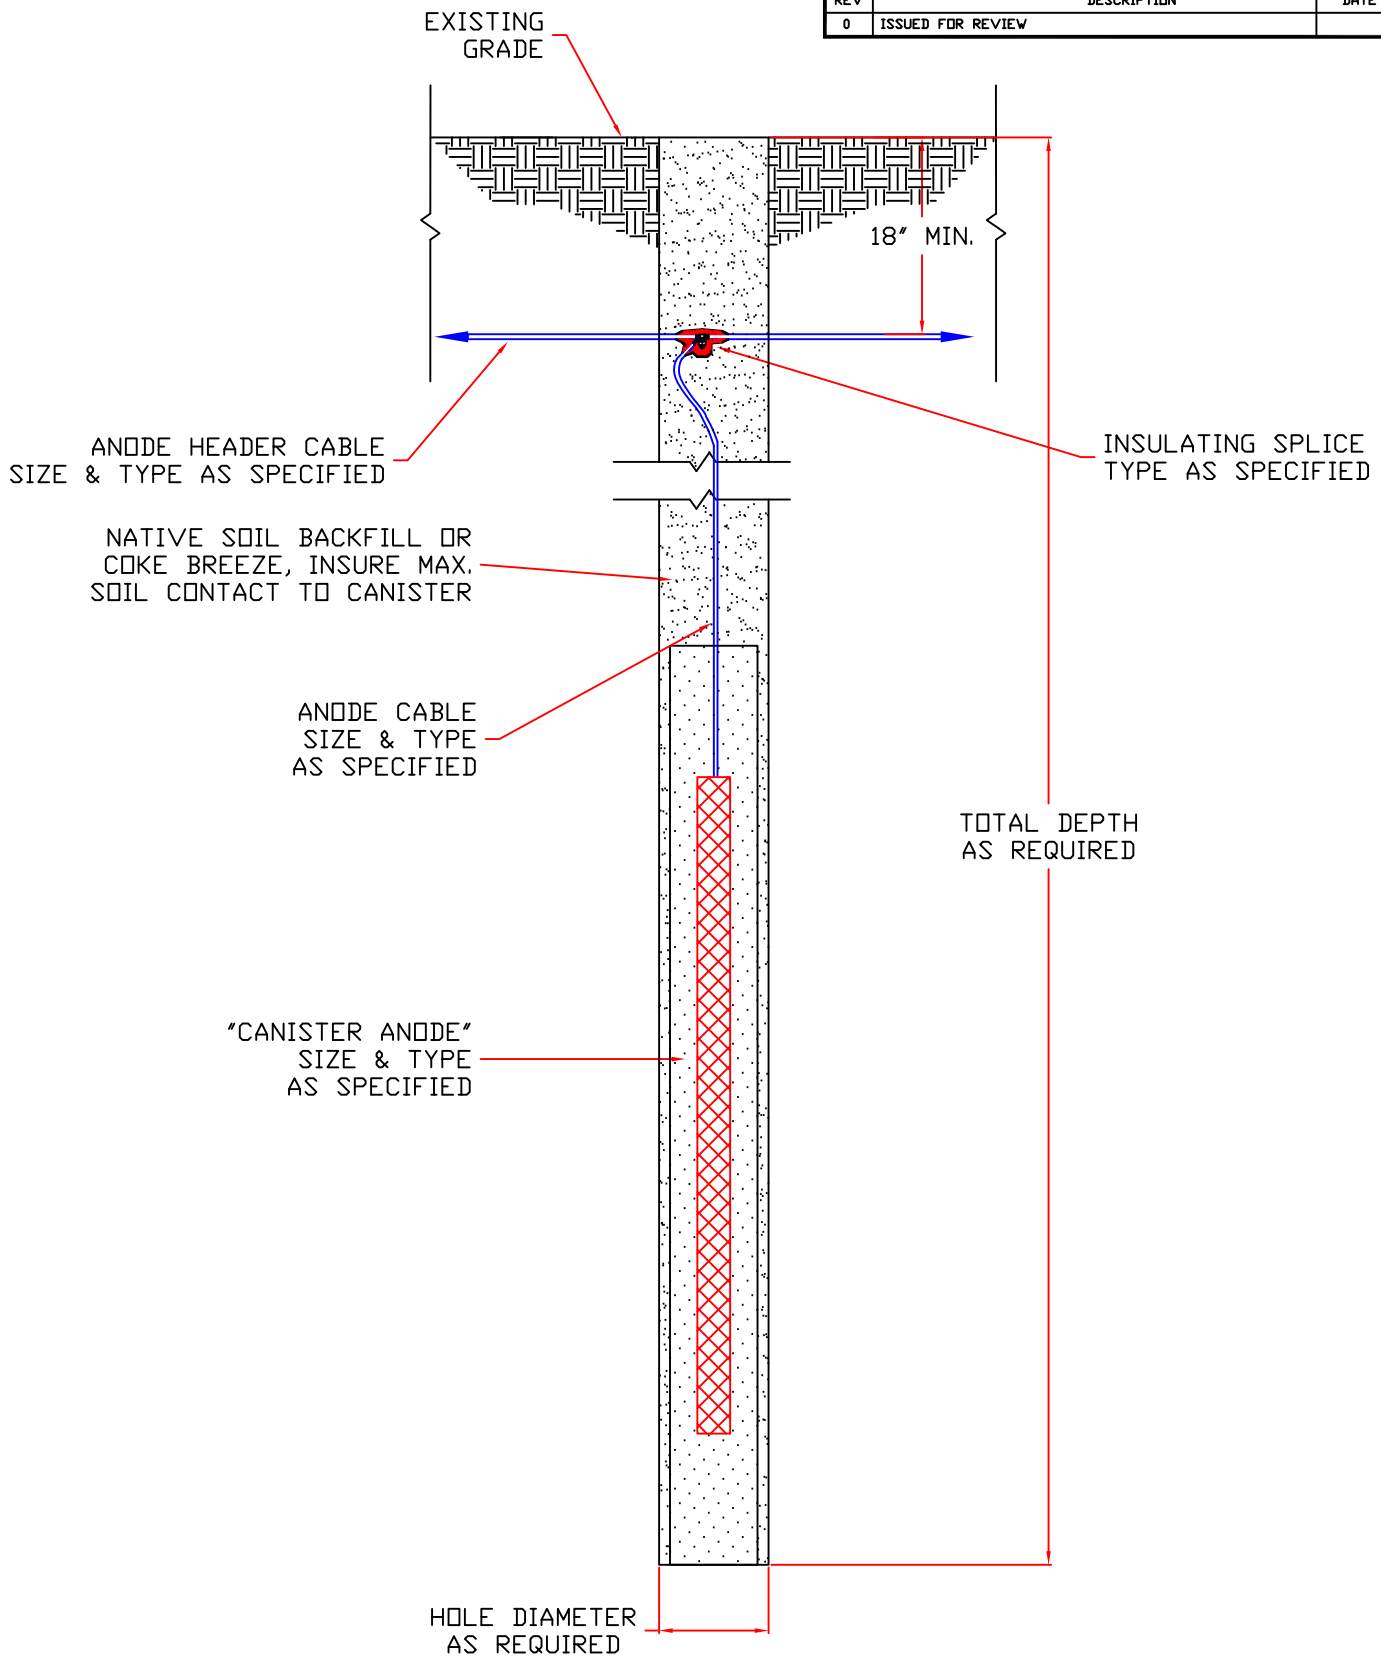

DRAWN BY T.S.H. 4/09		FARWEST CORROSION CONTROL COMPANY 1480 W. Artesia Blvd. Gardena, California	
ENGINEER		TYPICAL VERTICALLY INSTALLED "CANISTER" ANODE INSTALLATION	
JOB NO.			
		SIZE A	DWG NO. S-5Q
		FILE S-5Q	SCALE NONE
		REV 0	SHEET 1 of 1